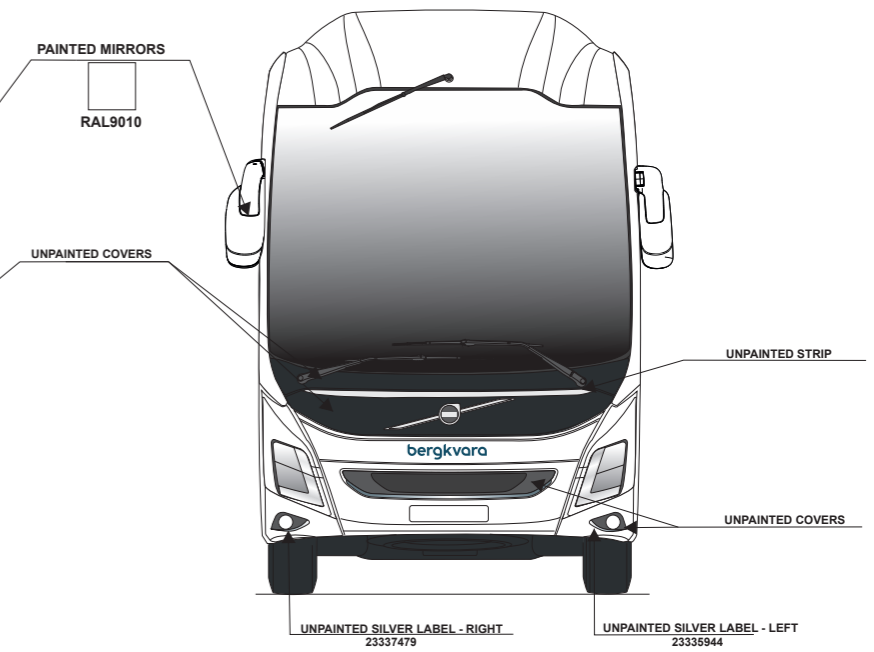
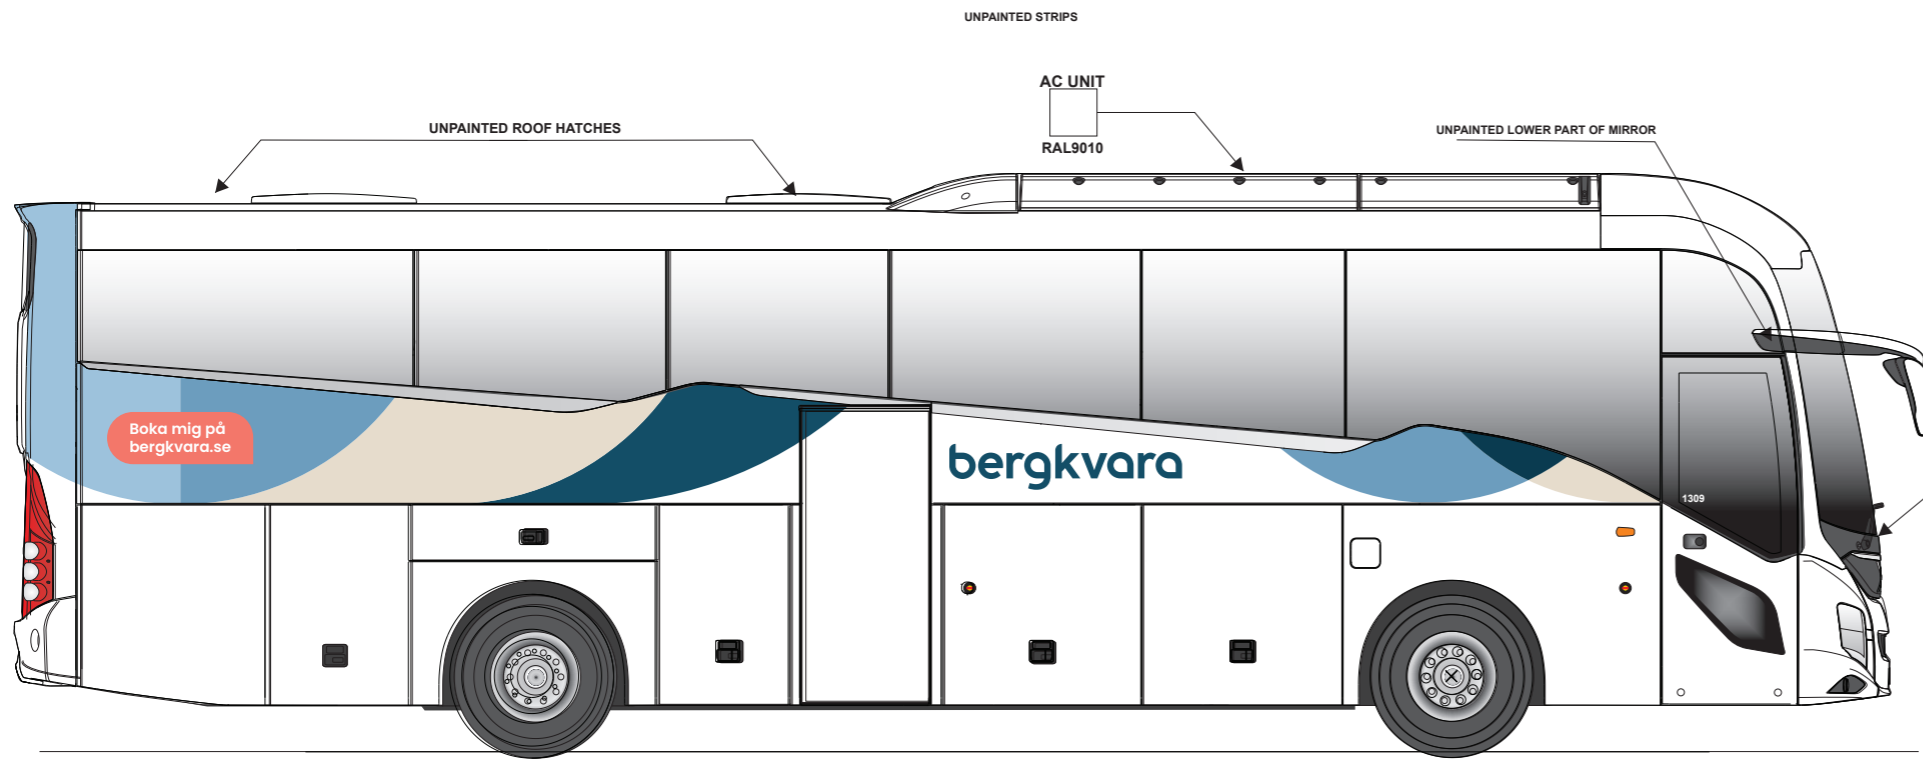
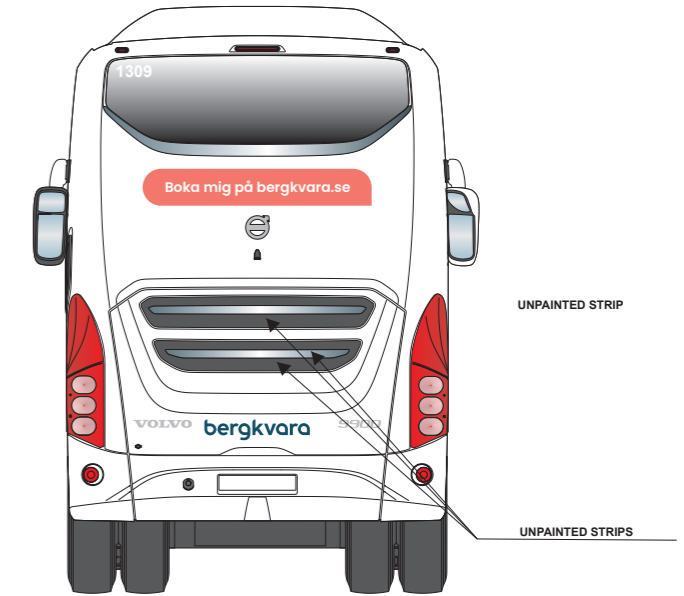
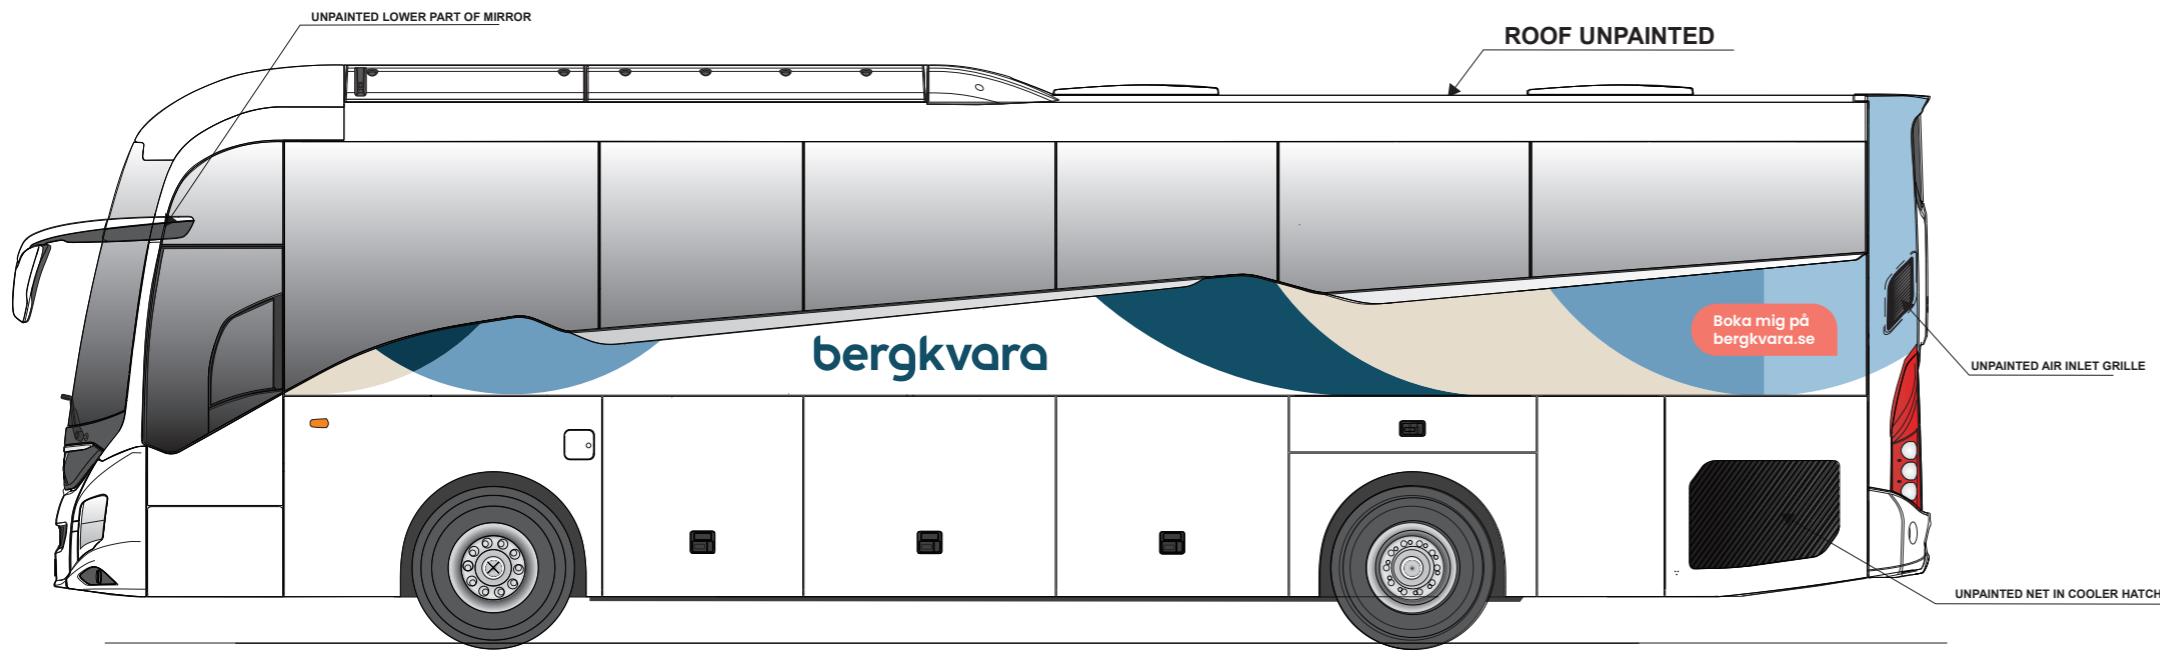

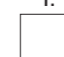


# PAINTING SCHEME- SCALE 1:50

BO\_19\_00945-946\_9H11R\_12,4\_BERGVARA\_SE

Engineering Release Notice (ERN)	Location	Change description	A=Added D=Deleted	W=Was	Document release status
					Date Modification count



Colours Descriptions	1.  RAL9010	Structure painting in lower part of the bus, approx. 50mm/ strukturalna warstwa ochronna w dolnej części autobusu- około 50mm	Foil Application	23683633	Inventory Numbers	23729251	Selfadhesive foils: Font: Arial Bold 2 white numbers font size 50mm/80mm	1.  ORACAL 951-010	19_00945 - 1309 19_00946 - 1322
----------------------	---	---	------------------	----------	-------------------	----------	---	---	------------------------------------

ATTANTION: This document is a printout. Colours shown on it should be confirmed with samples scale (RAL, AKZO).



Document title  
BO\_19\_00945-946\_9H11R\_12,4\_BERGVARA\_SE  
Document type  
PAINTING SCHEME

Document No	23638177	Issue	02	Volume No.	01	Page.	2(3)
-------------	----------	-------	----	------------	----	-------	------