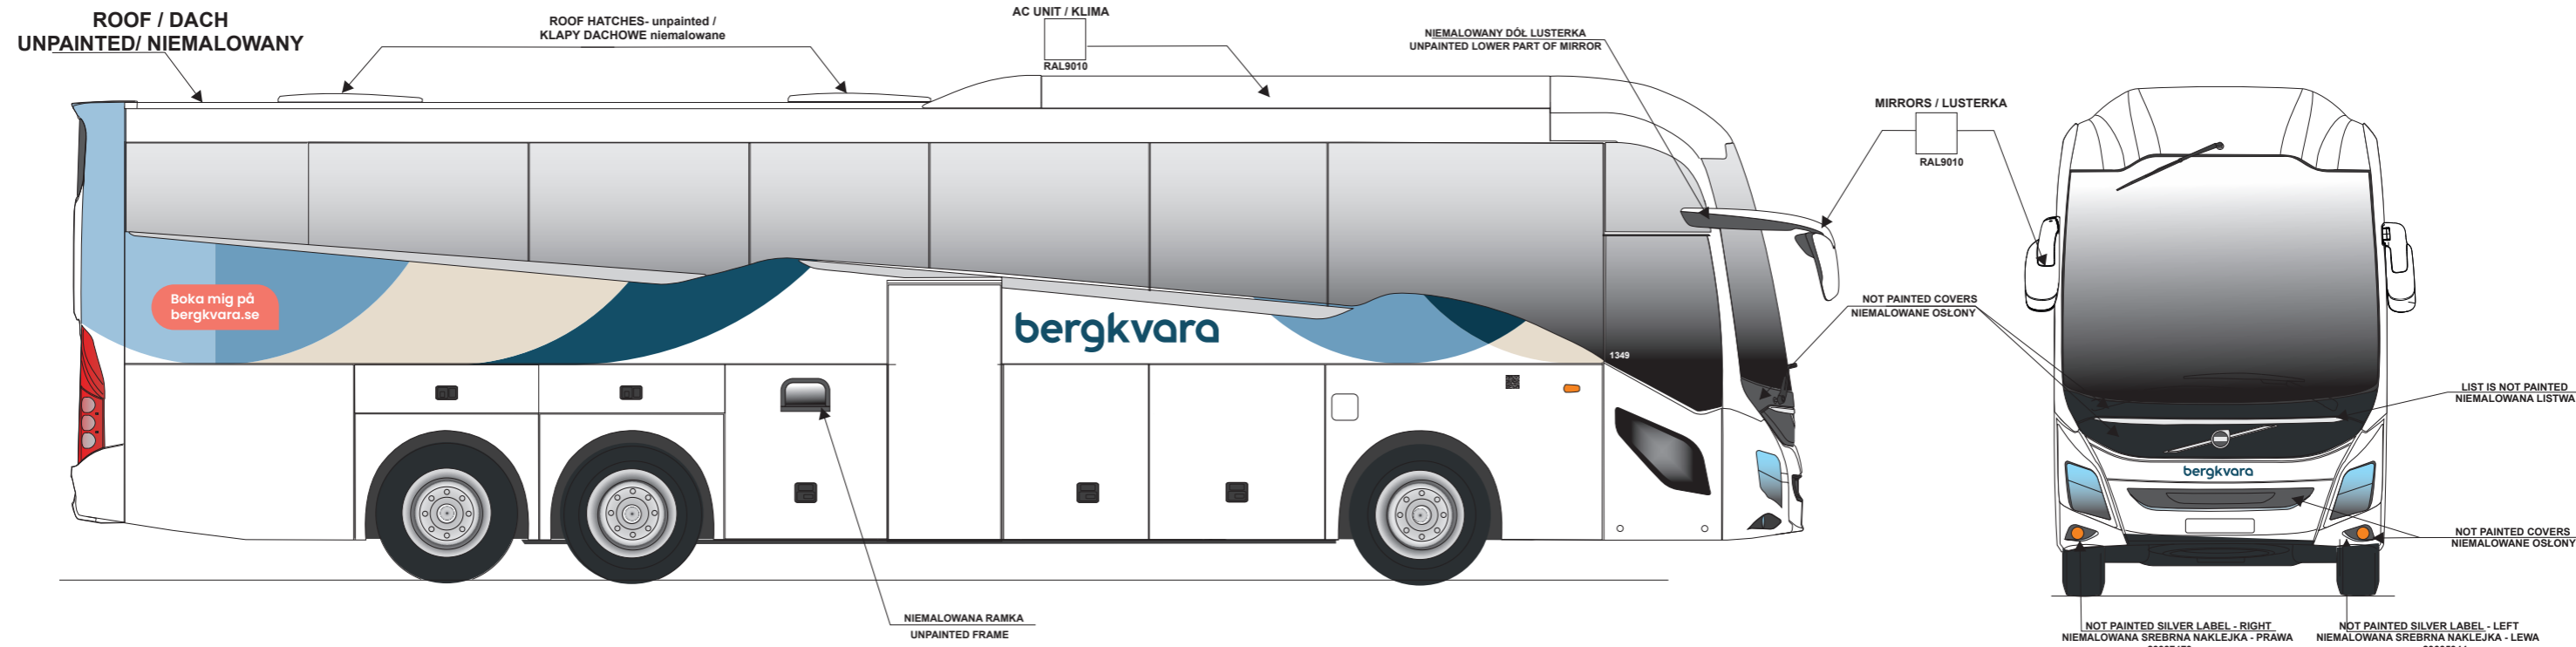
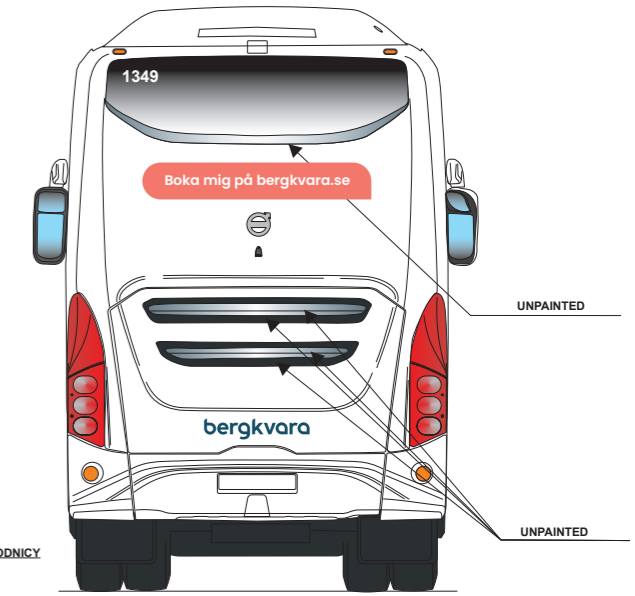
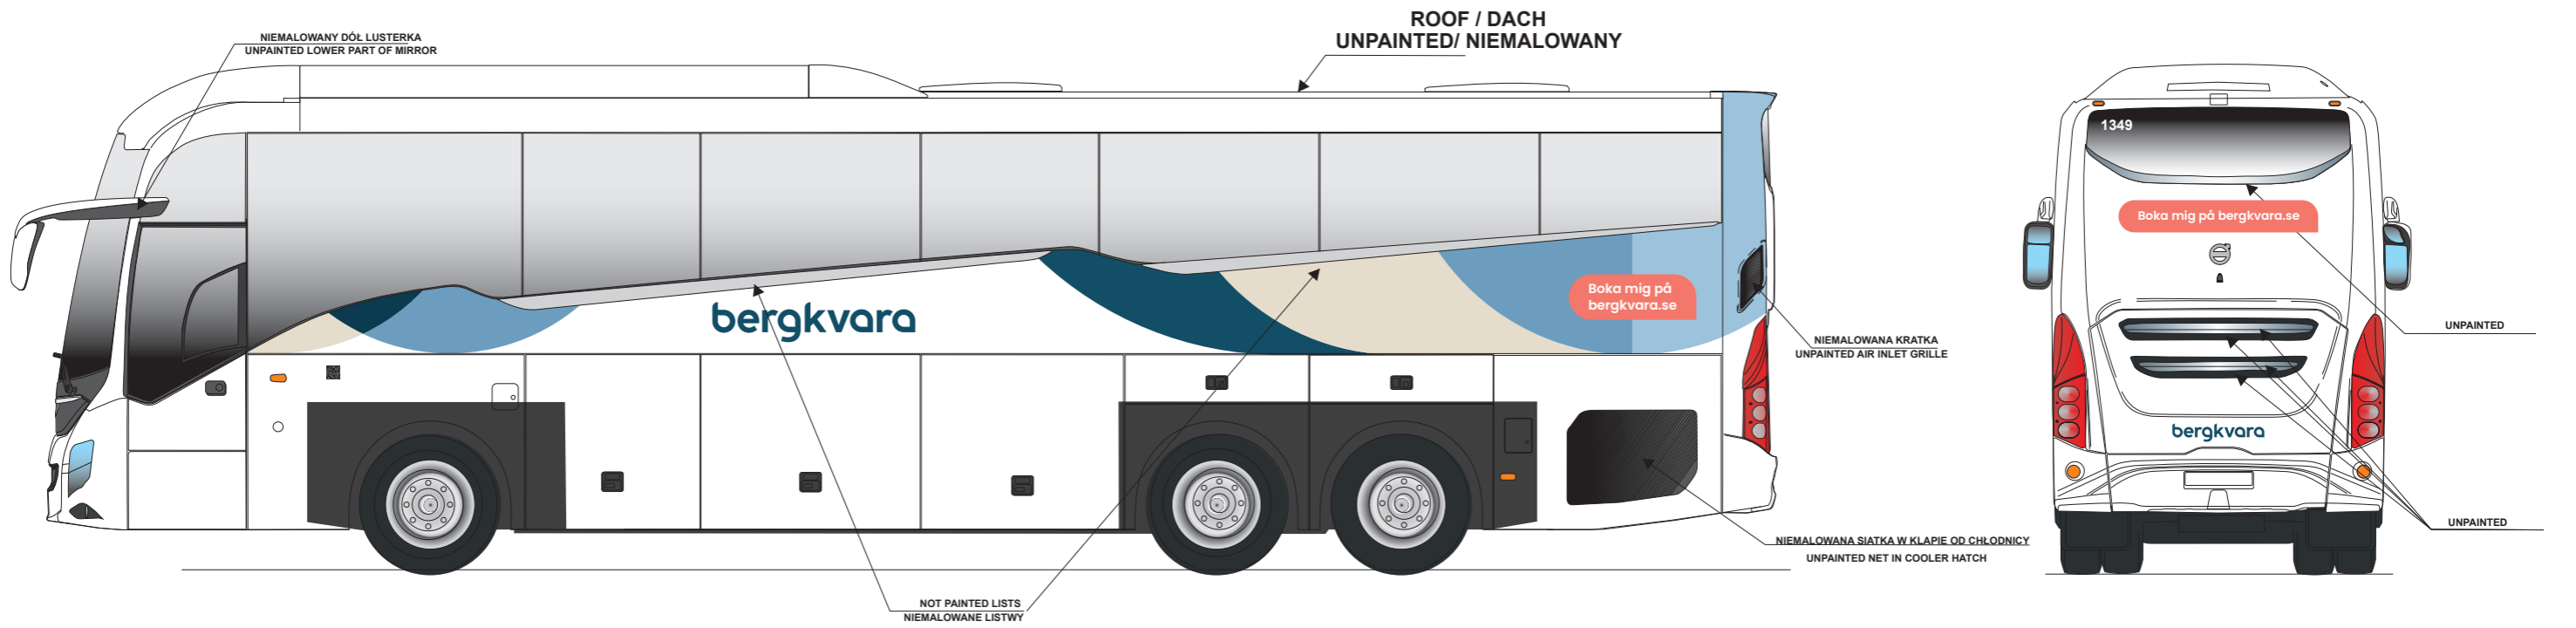

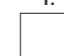


PAINTING SCHEME- SCALE 1:50


BO_19_02265_9H11R_13,1_BERGKVARA_SE

Engineering Release Notice (ERN)	Location	Change description	A=Added D=Deleted	W=Was	Document release status
					Date
					Modification count



Colours Descriptions	1.  RAL9010 Basf Line 68	Structure painting in lower part of the bus, approx. 50mm/ strukturalna warstwa ochronna w dolnej części autobusu- około 50mm	Foil Application	Inventory Numbers	1.  ORACAL 951-010	19_00945 - 1349
			23683633	23729252	Selfadhesive foils: Font: Arial Bold 2 white numbers font size 50mm/80mm	

ATTENTION: This document is a printout. Colours shown on it should be confirmed with samples scale (RAL, AKZO).

 Volvo Bus Corporation	Document title BO_19_02265_9H11R_13,1_BERGKVARA_SE	Document No	Issue	Volume No.	Page.
	Document type PAINTING SCHEME	23683628	03	01	2(3)